


5kW array. 4 strings of 7 x 190 watt panels, 28 total.

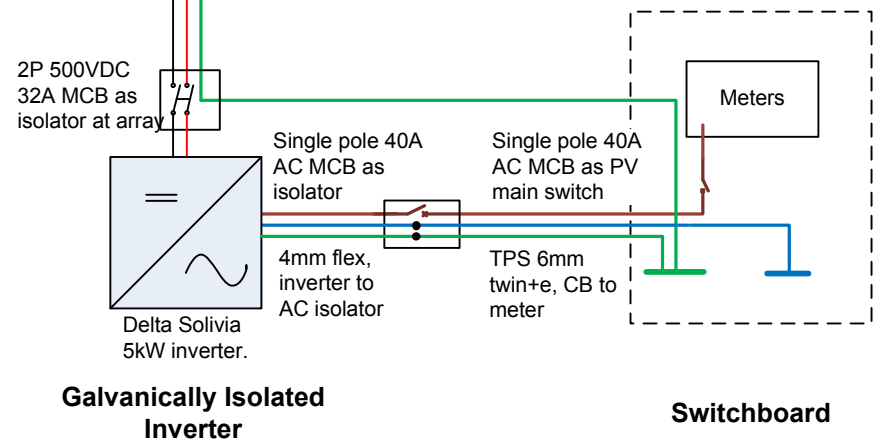

5kW Array – System Diagram		
For Albi & Fil Burgers, Kotinga Golden Bay	By Azimuth Renewables	
	Drawing No. 1 of 2	Scale Not to Scale